



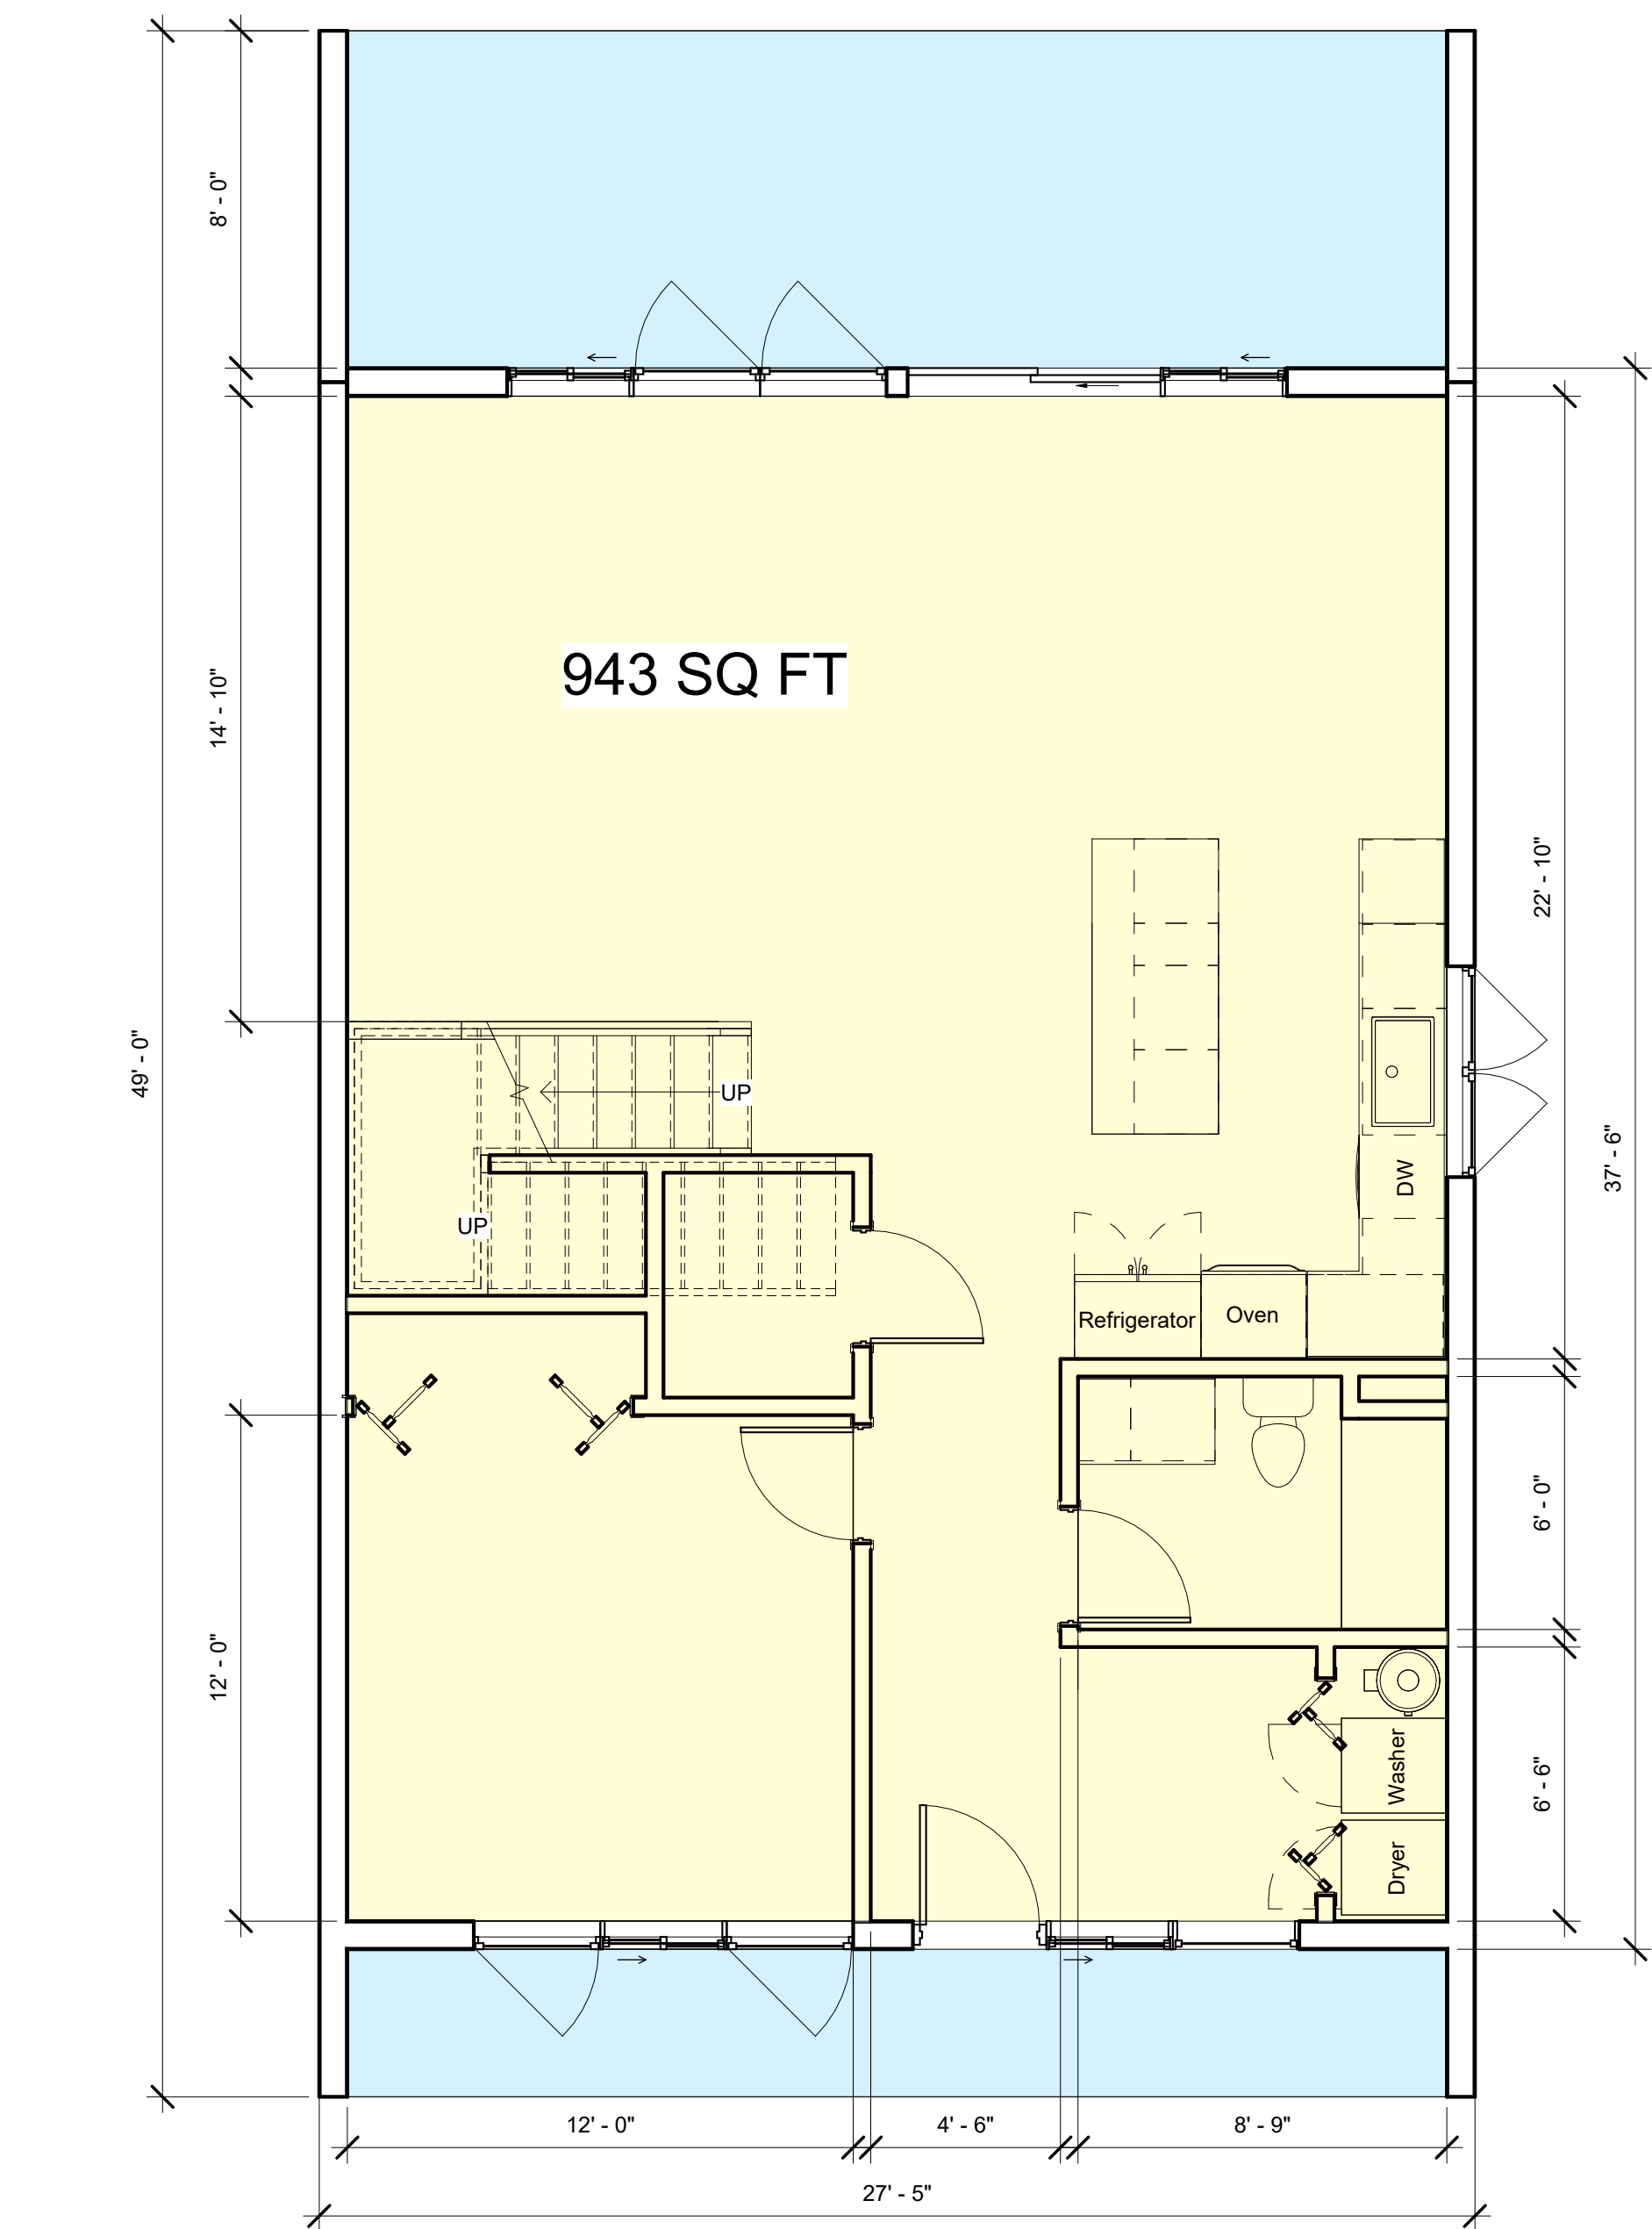

① Level 1
1/4" = 1'-0"

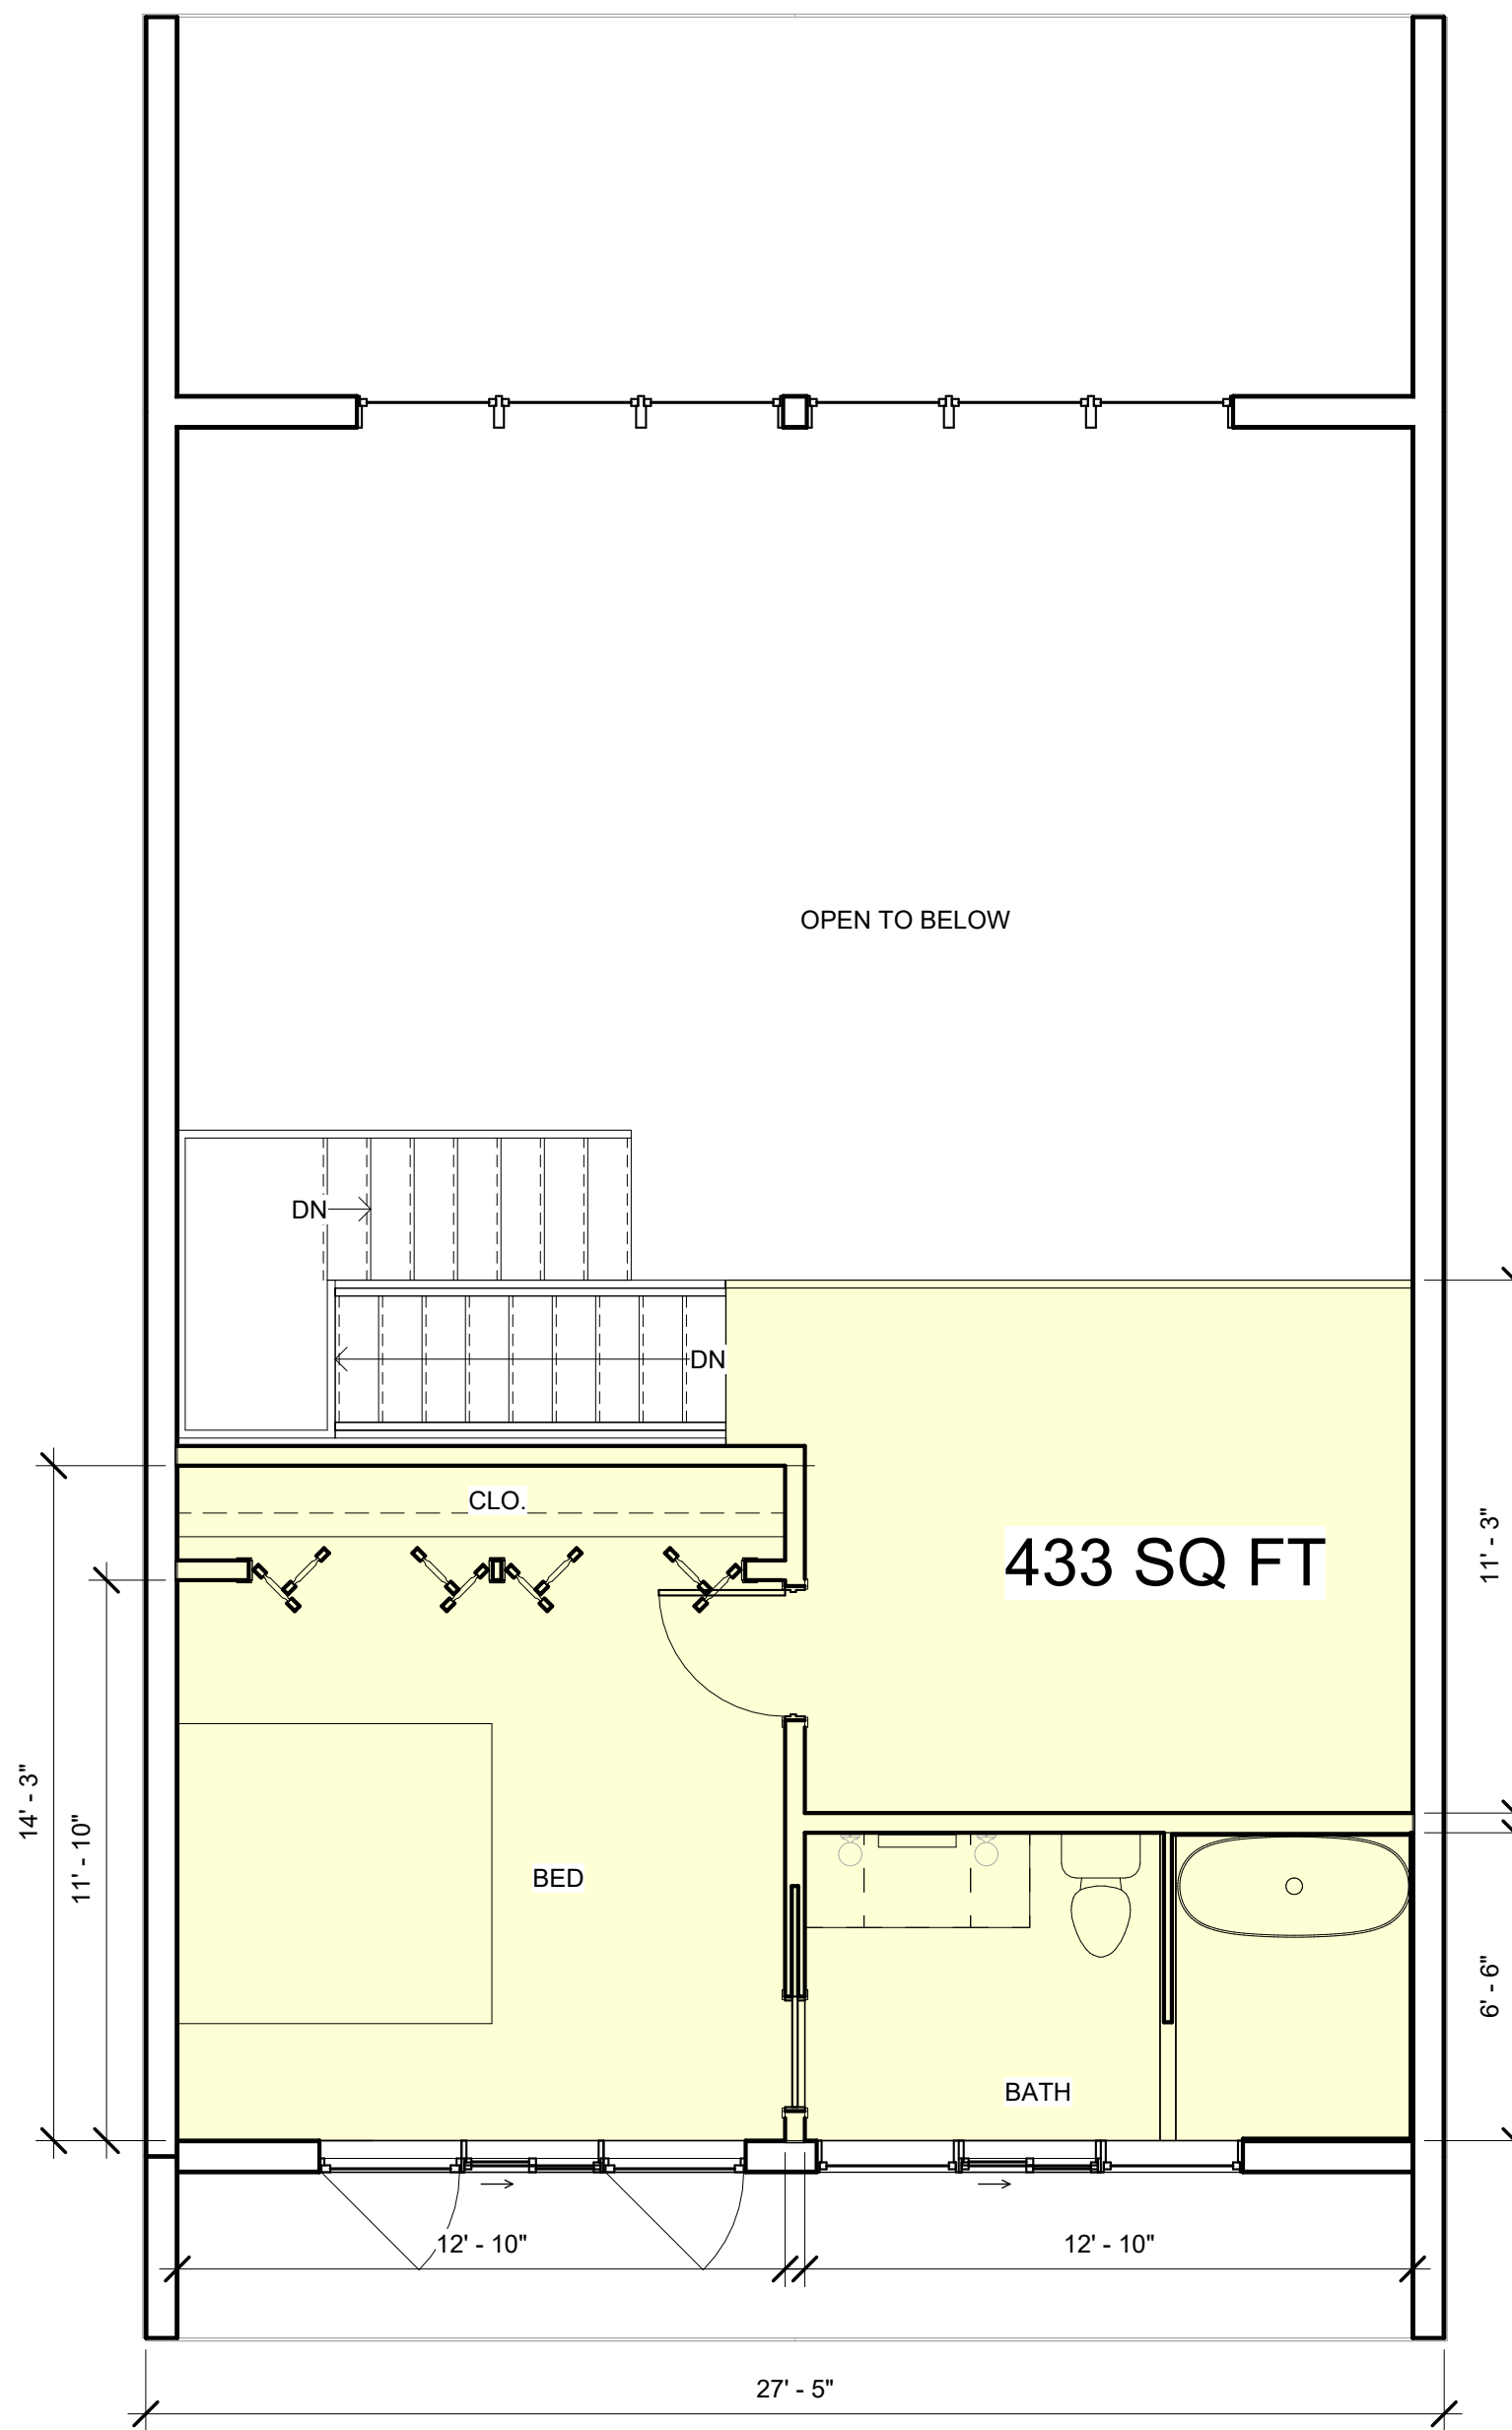

② Level 2
1/4" = 1'-0"

CLIENT:

Owner

SITE:

1376 SQ FT

FLOOR PLAN

Project number 174

Date 2/14/2025 7:50:58 AM

Drawn by ALLISON ROBBINS


A101

Scale 1/4" = 1'-0"





① Level 1 DESIGN
1/4" = 1'-0"

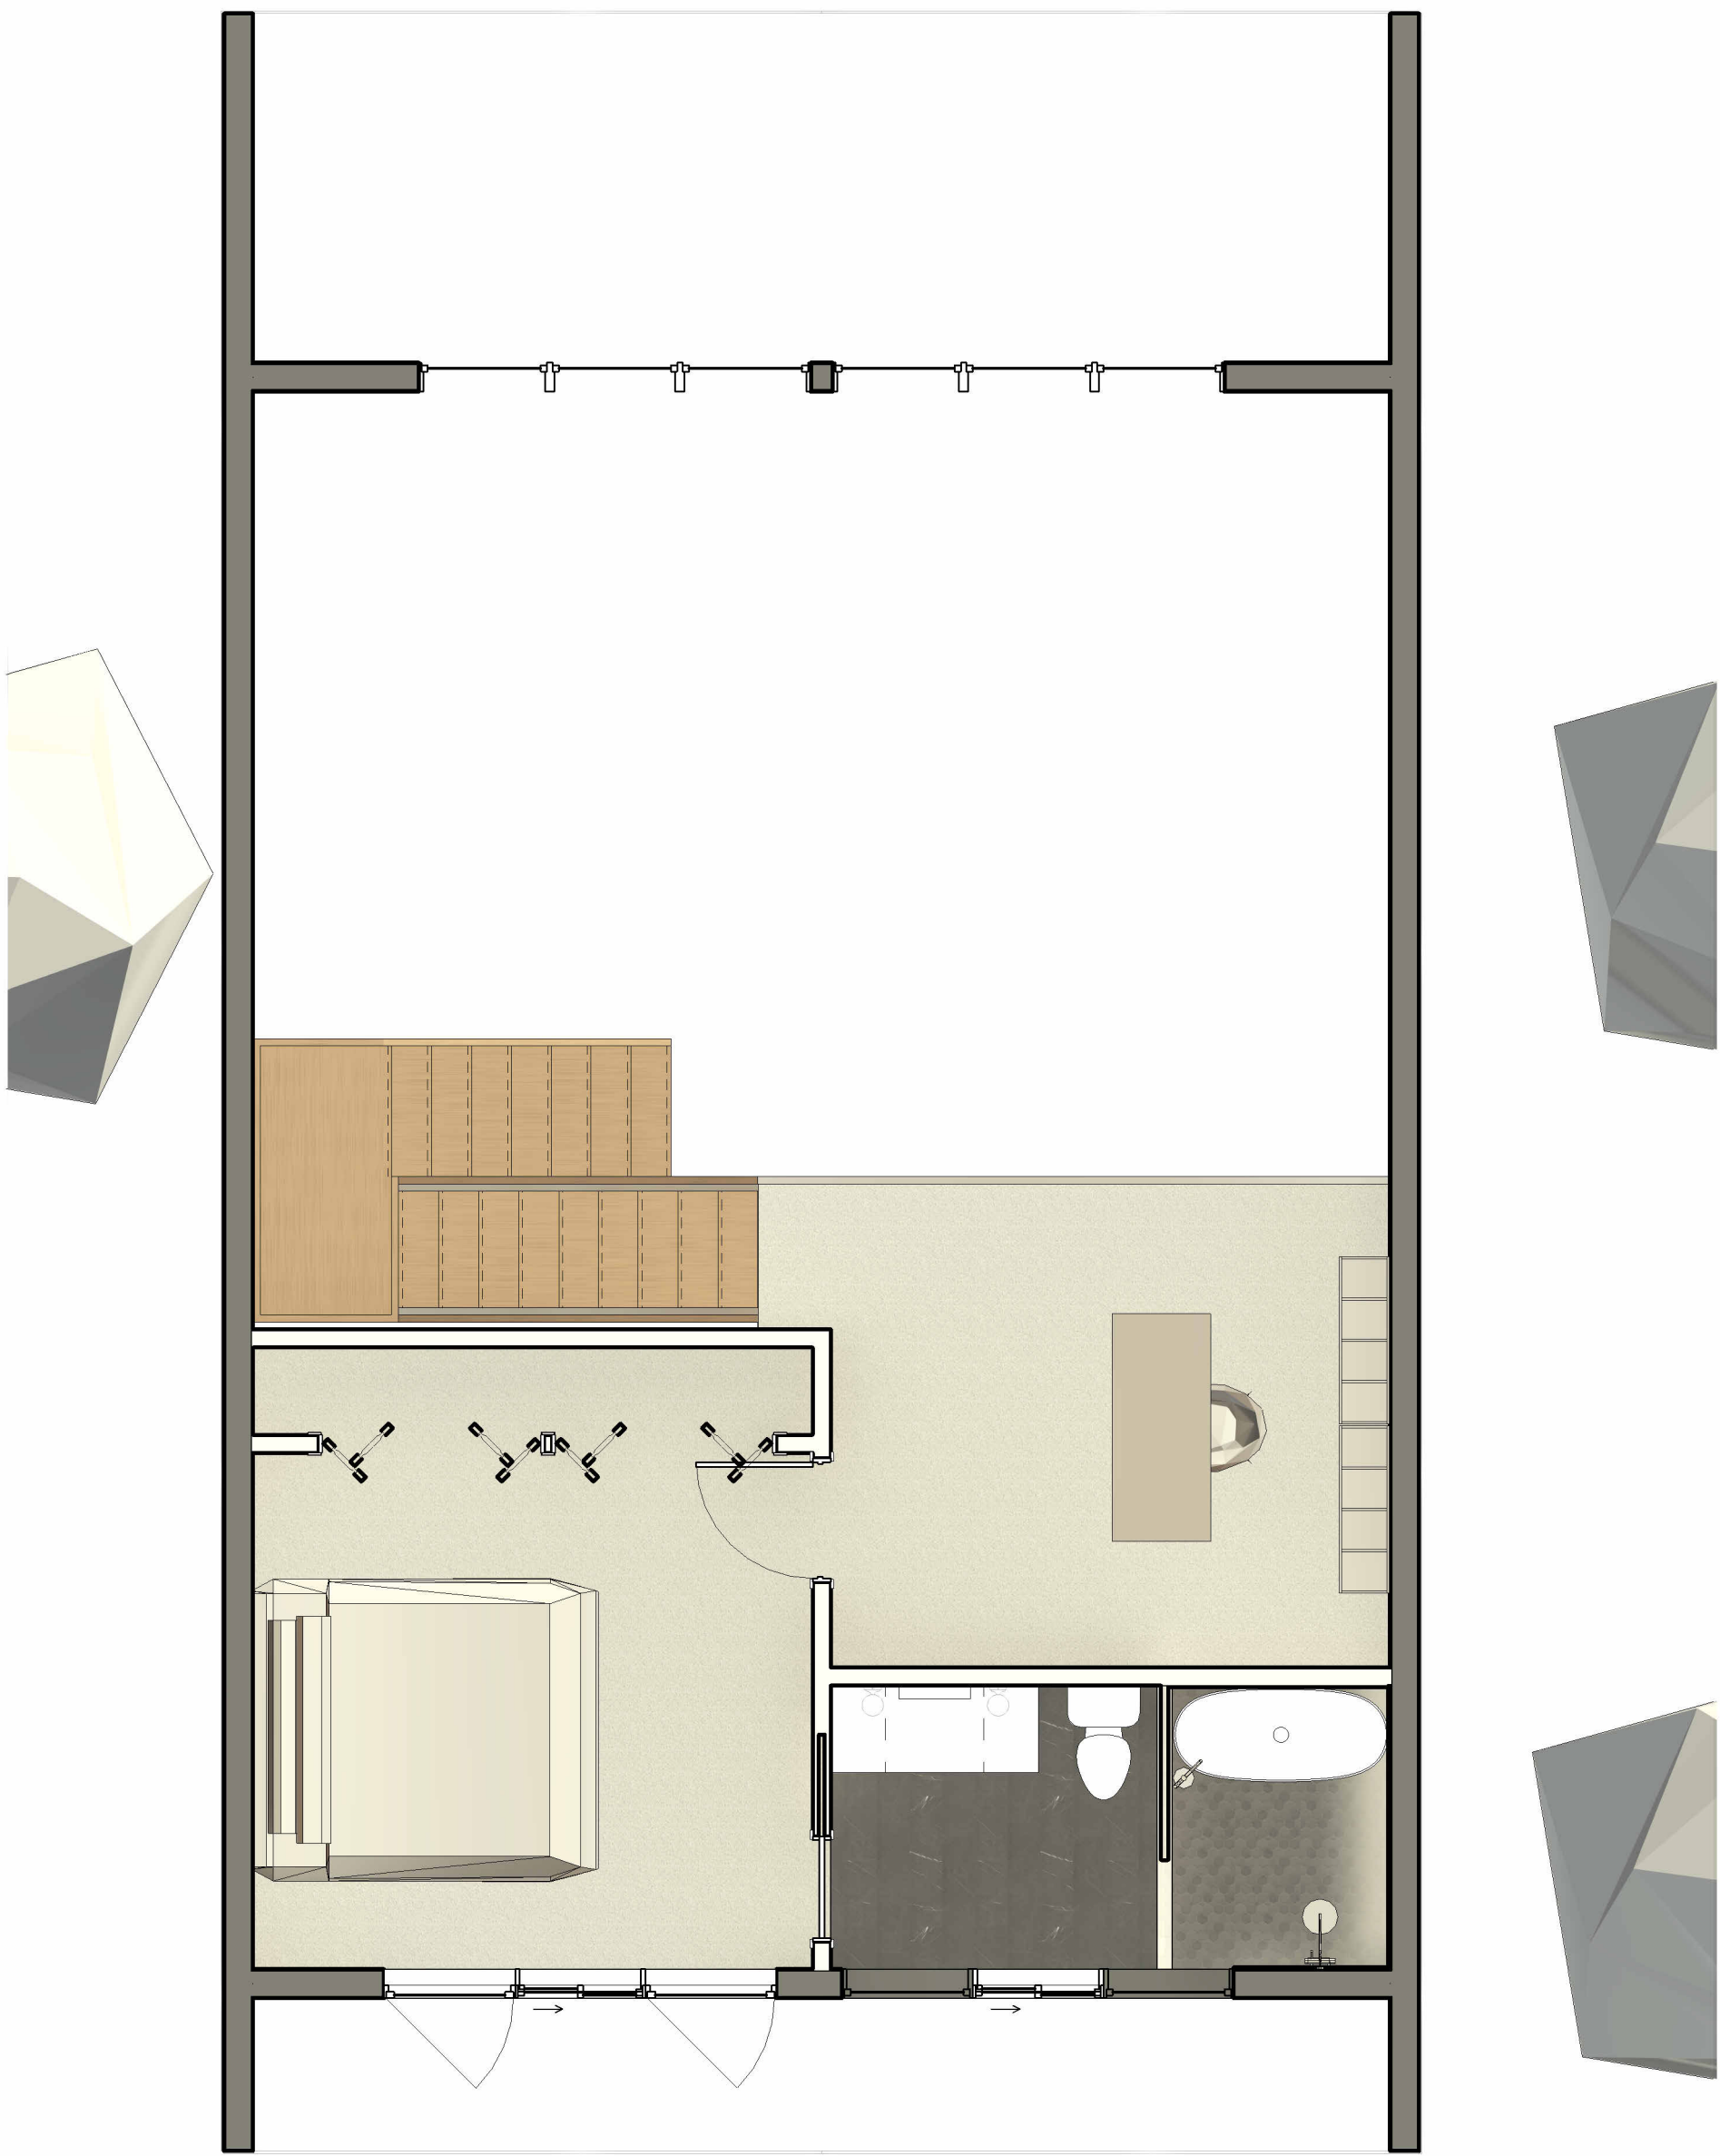

② Level 2 DESIGN
1/4" = 1'-0"

CLIENT:

Owner

SITE:

1376 SQ FT

DESIGN

Project number 174

Date 2/14/2025 7:51:01 AM

Drawn by ALLISON ROBBINS

A102

Scale 1/4" = 1'-0"




DRAFTING & ARCHITECTURAL DESIGN
360-836-2333
ALLISONROBBINS414@GMAIL.COM



① East
1/4" = 1'-0"



② North
1/4" = 1'-0"

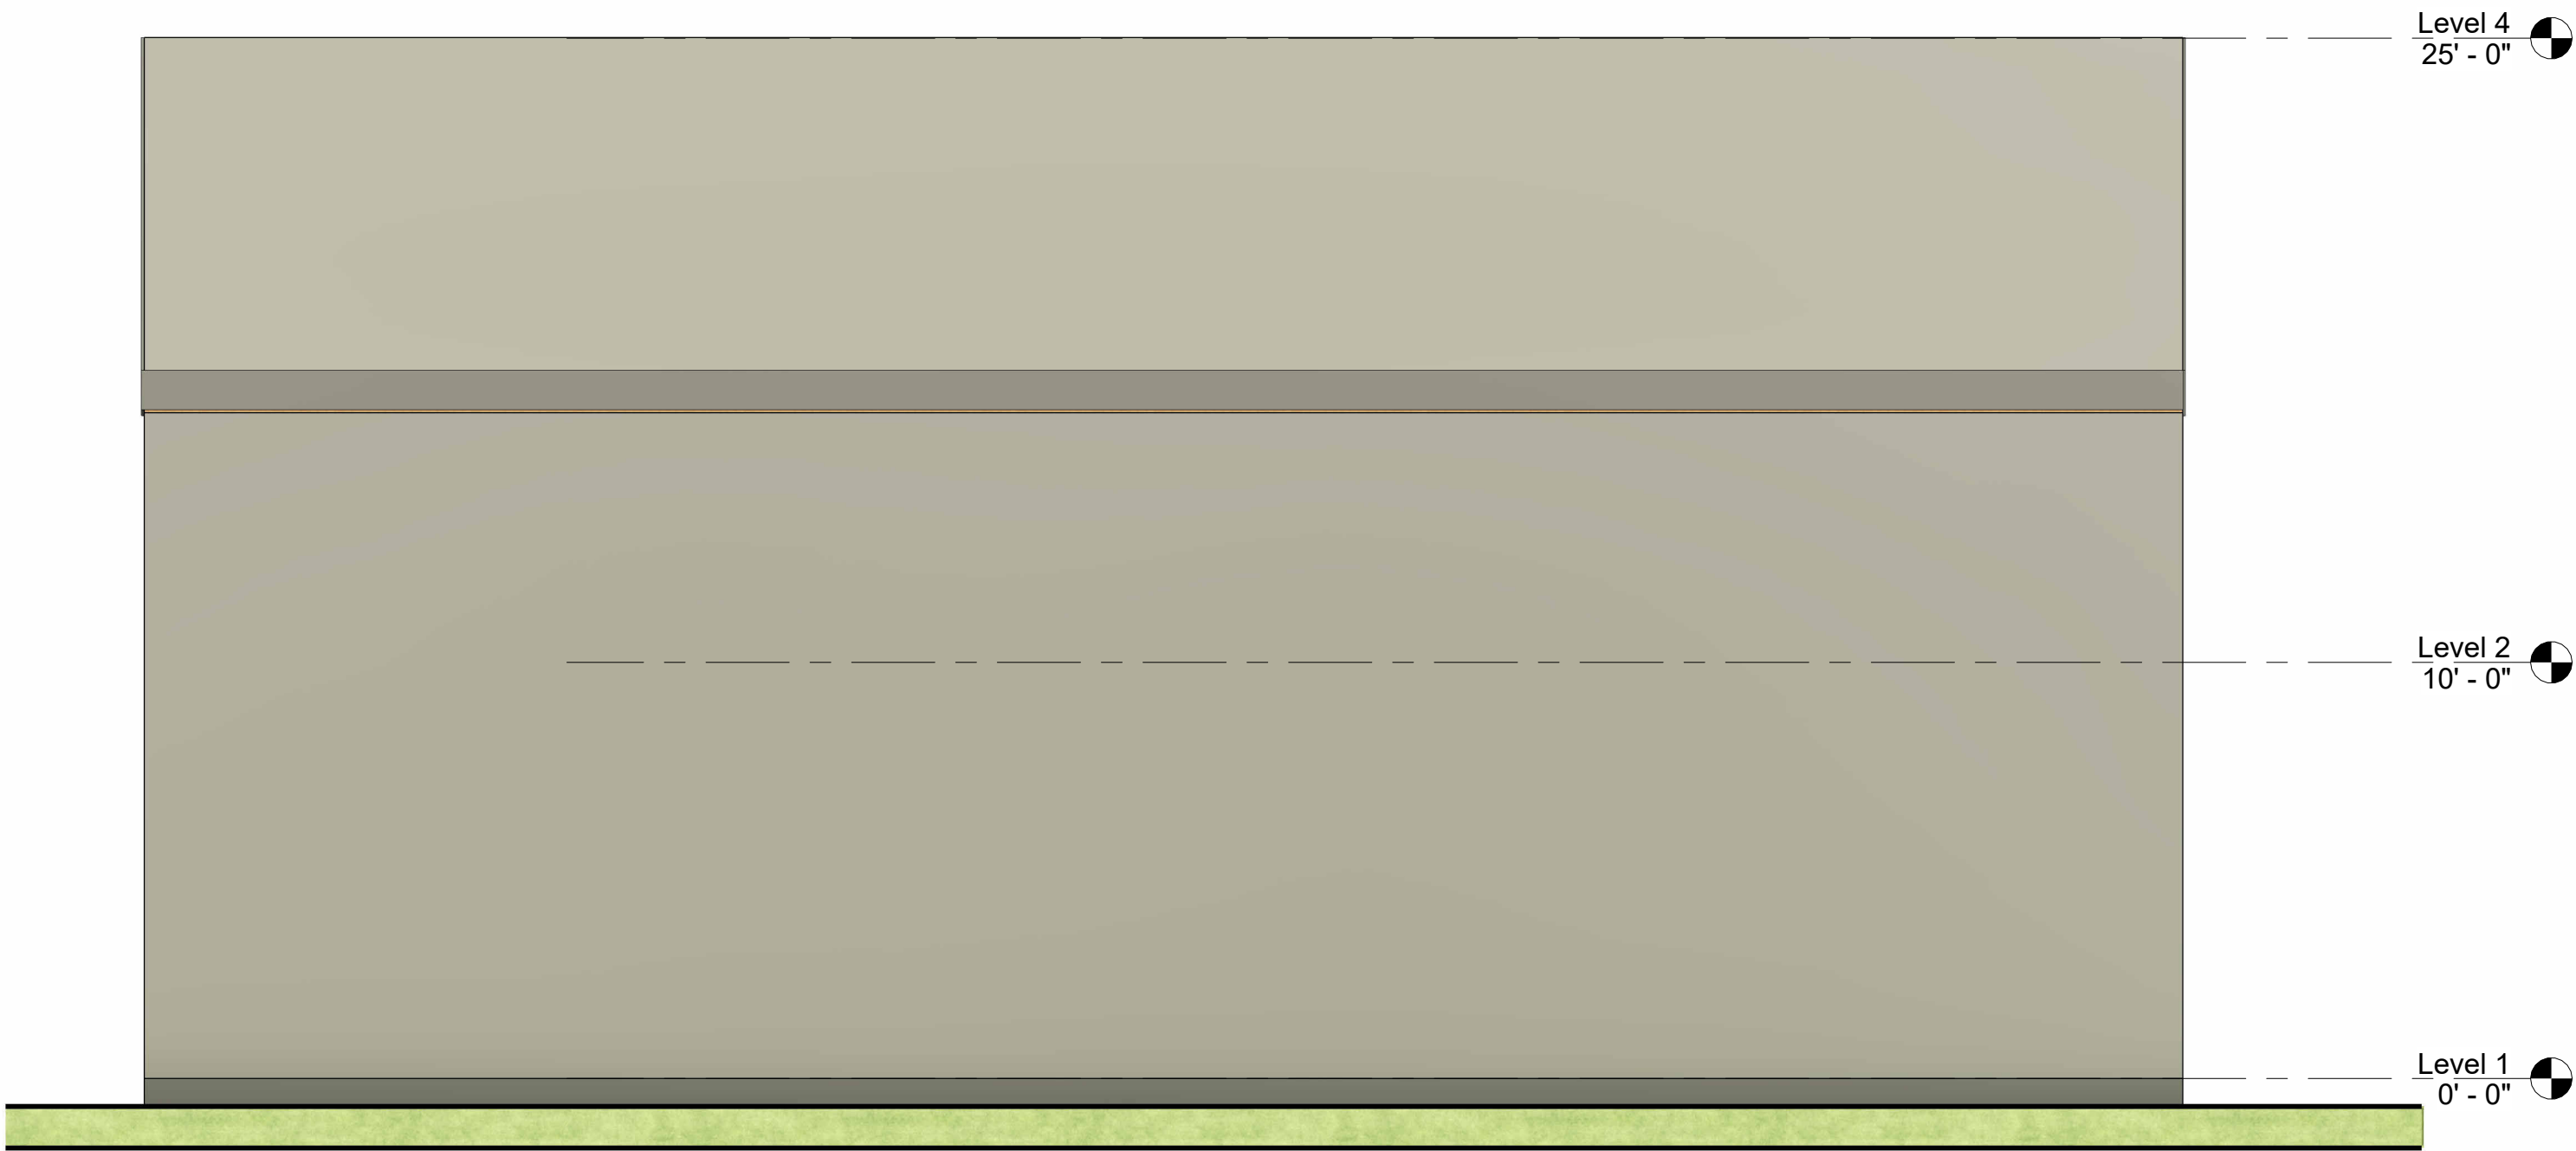

④ West
1/4" = 1'-0"



③ South
1/4" = 1'-0"

CLIENT:

Owner

SITE:

1376 SQ FT

ELEVATIONS

Project number 174

Date 2/14/2025 7:51:06 AM

Drawn by ALLISON ROBBINS

A103

Scale 1/4" = 1'-0"



DRAFTING & ARCHITECTURAL DESIGN
360-836-2333
ALLISONROBBINS414@GMAIL.COM