
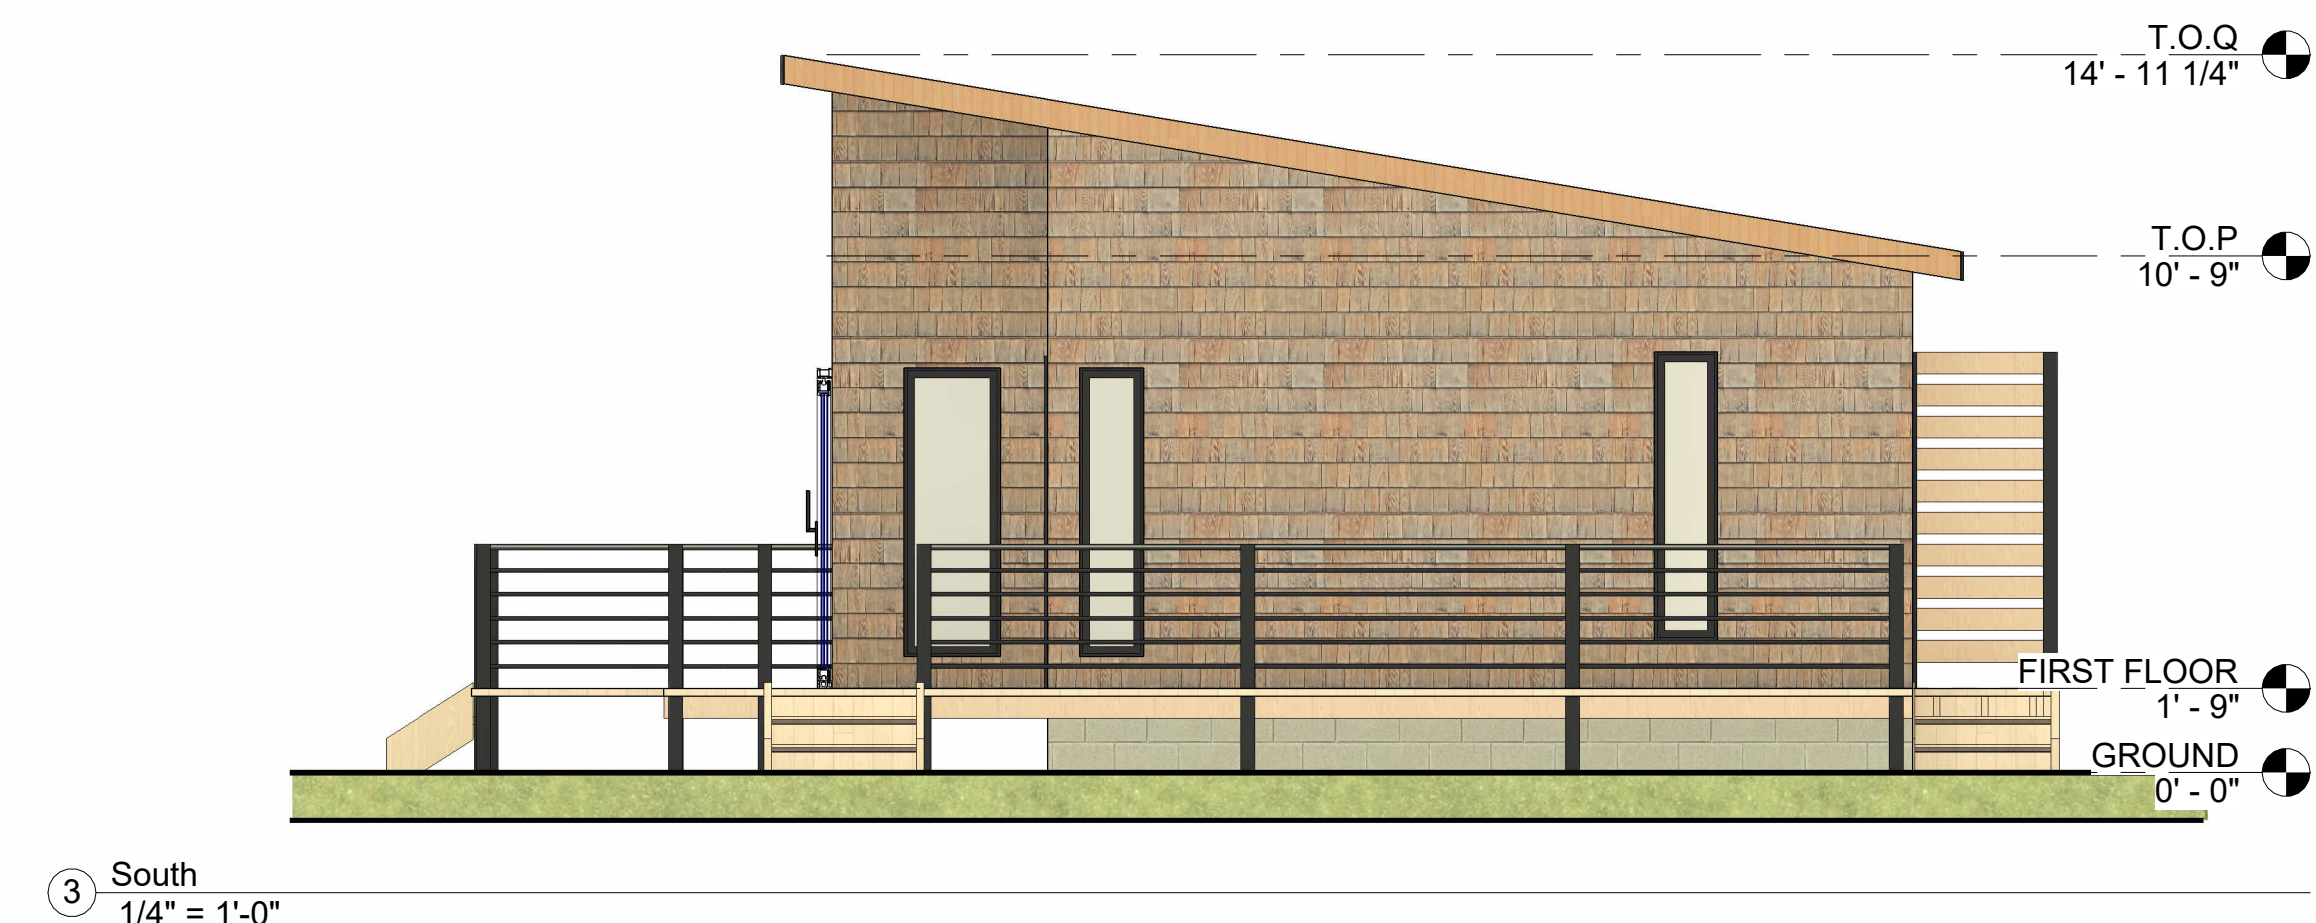


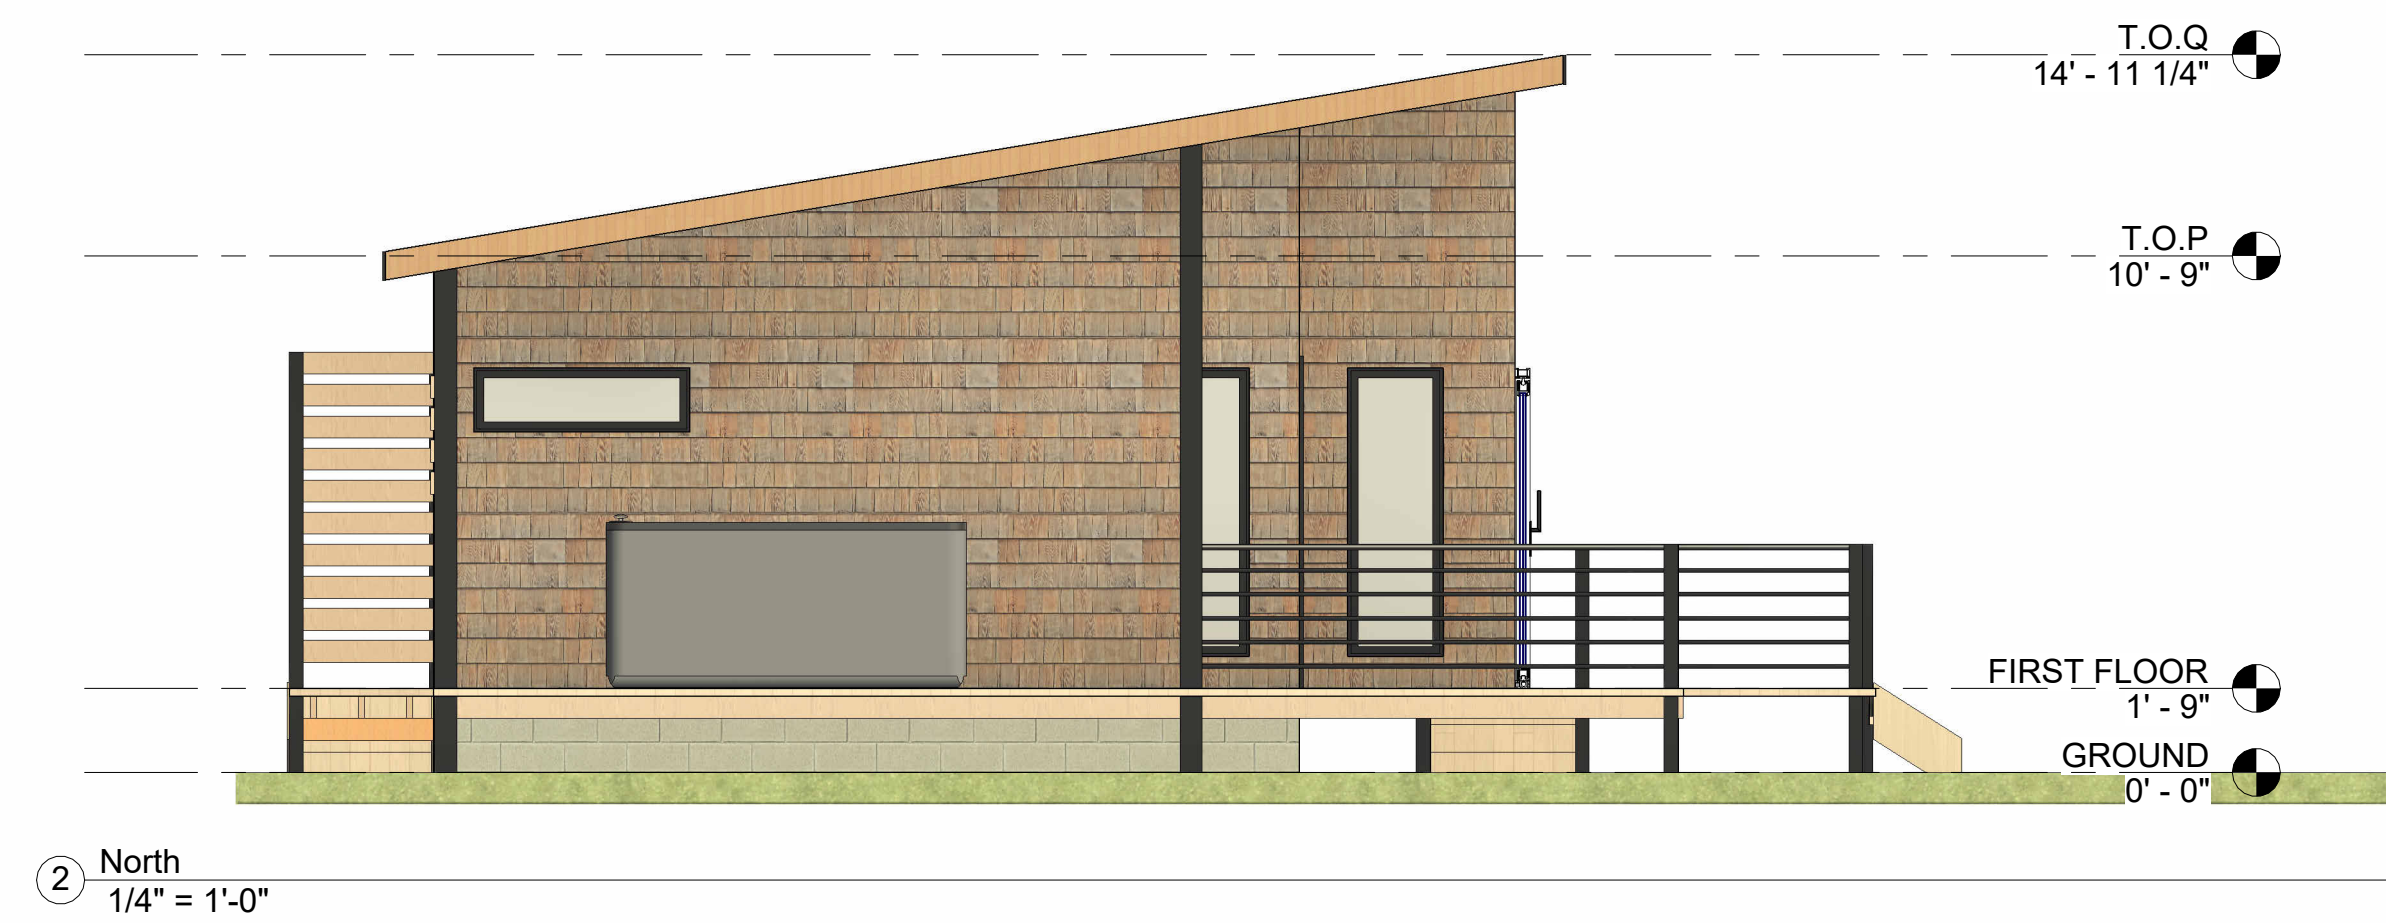

CLIENT:
CASSANDRA LEWIS



SITE:
601 PUFFIN DRIVE
MANZANITA
OREGON

ELEVATIONS

Project number	174
Date	2/13/2025 4:13:36 PM
Drawn by	ALLISON ROBBINS
A102	
Scale	1/4" = 1'-0"



DRAFTING & ARCHITECTURAL DESIGN
360-836-2333
ALLISONROBBINS414@GMAIL.COM

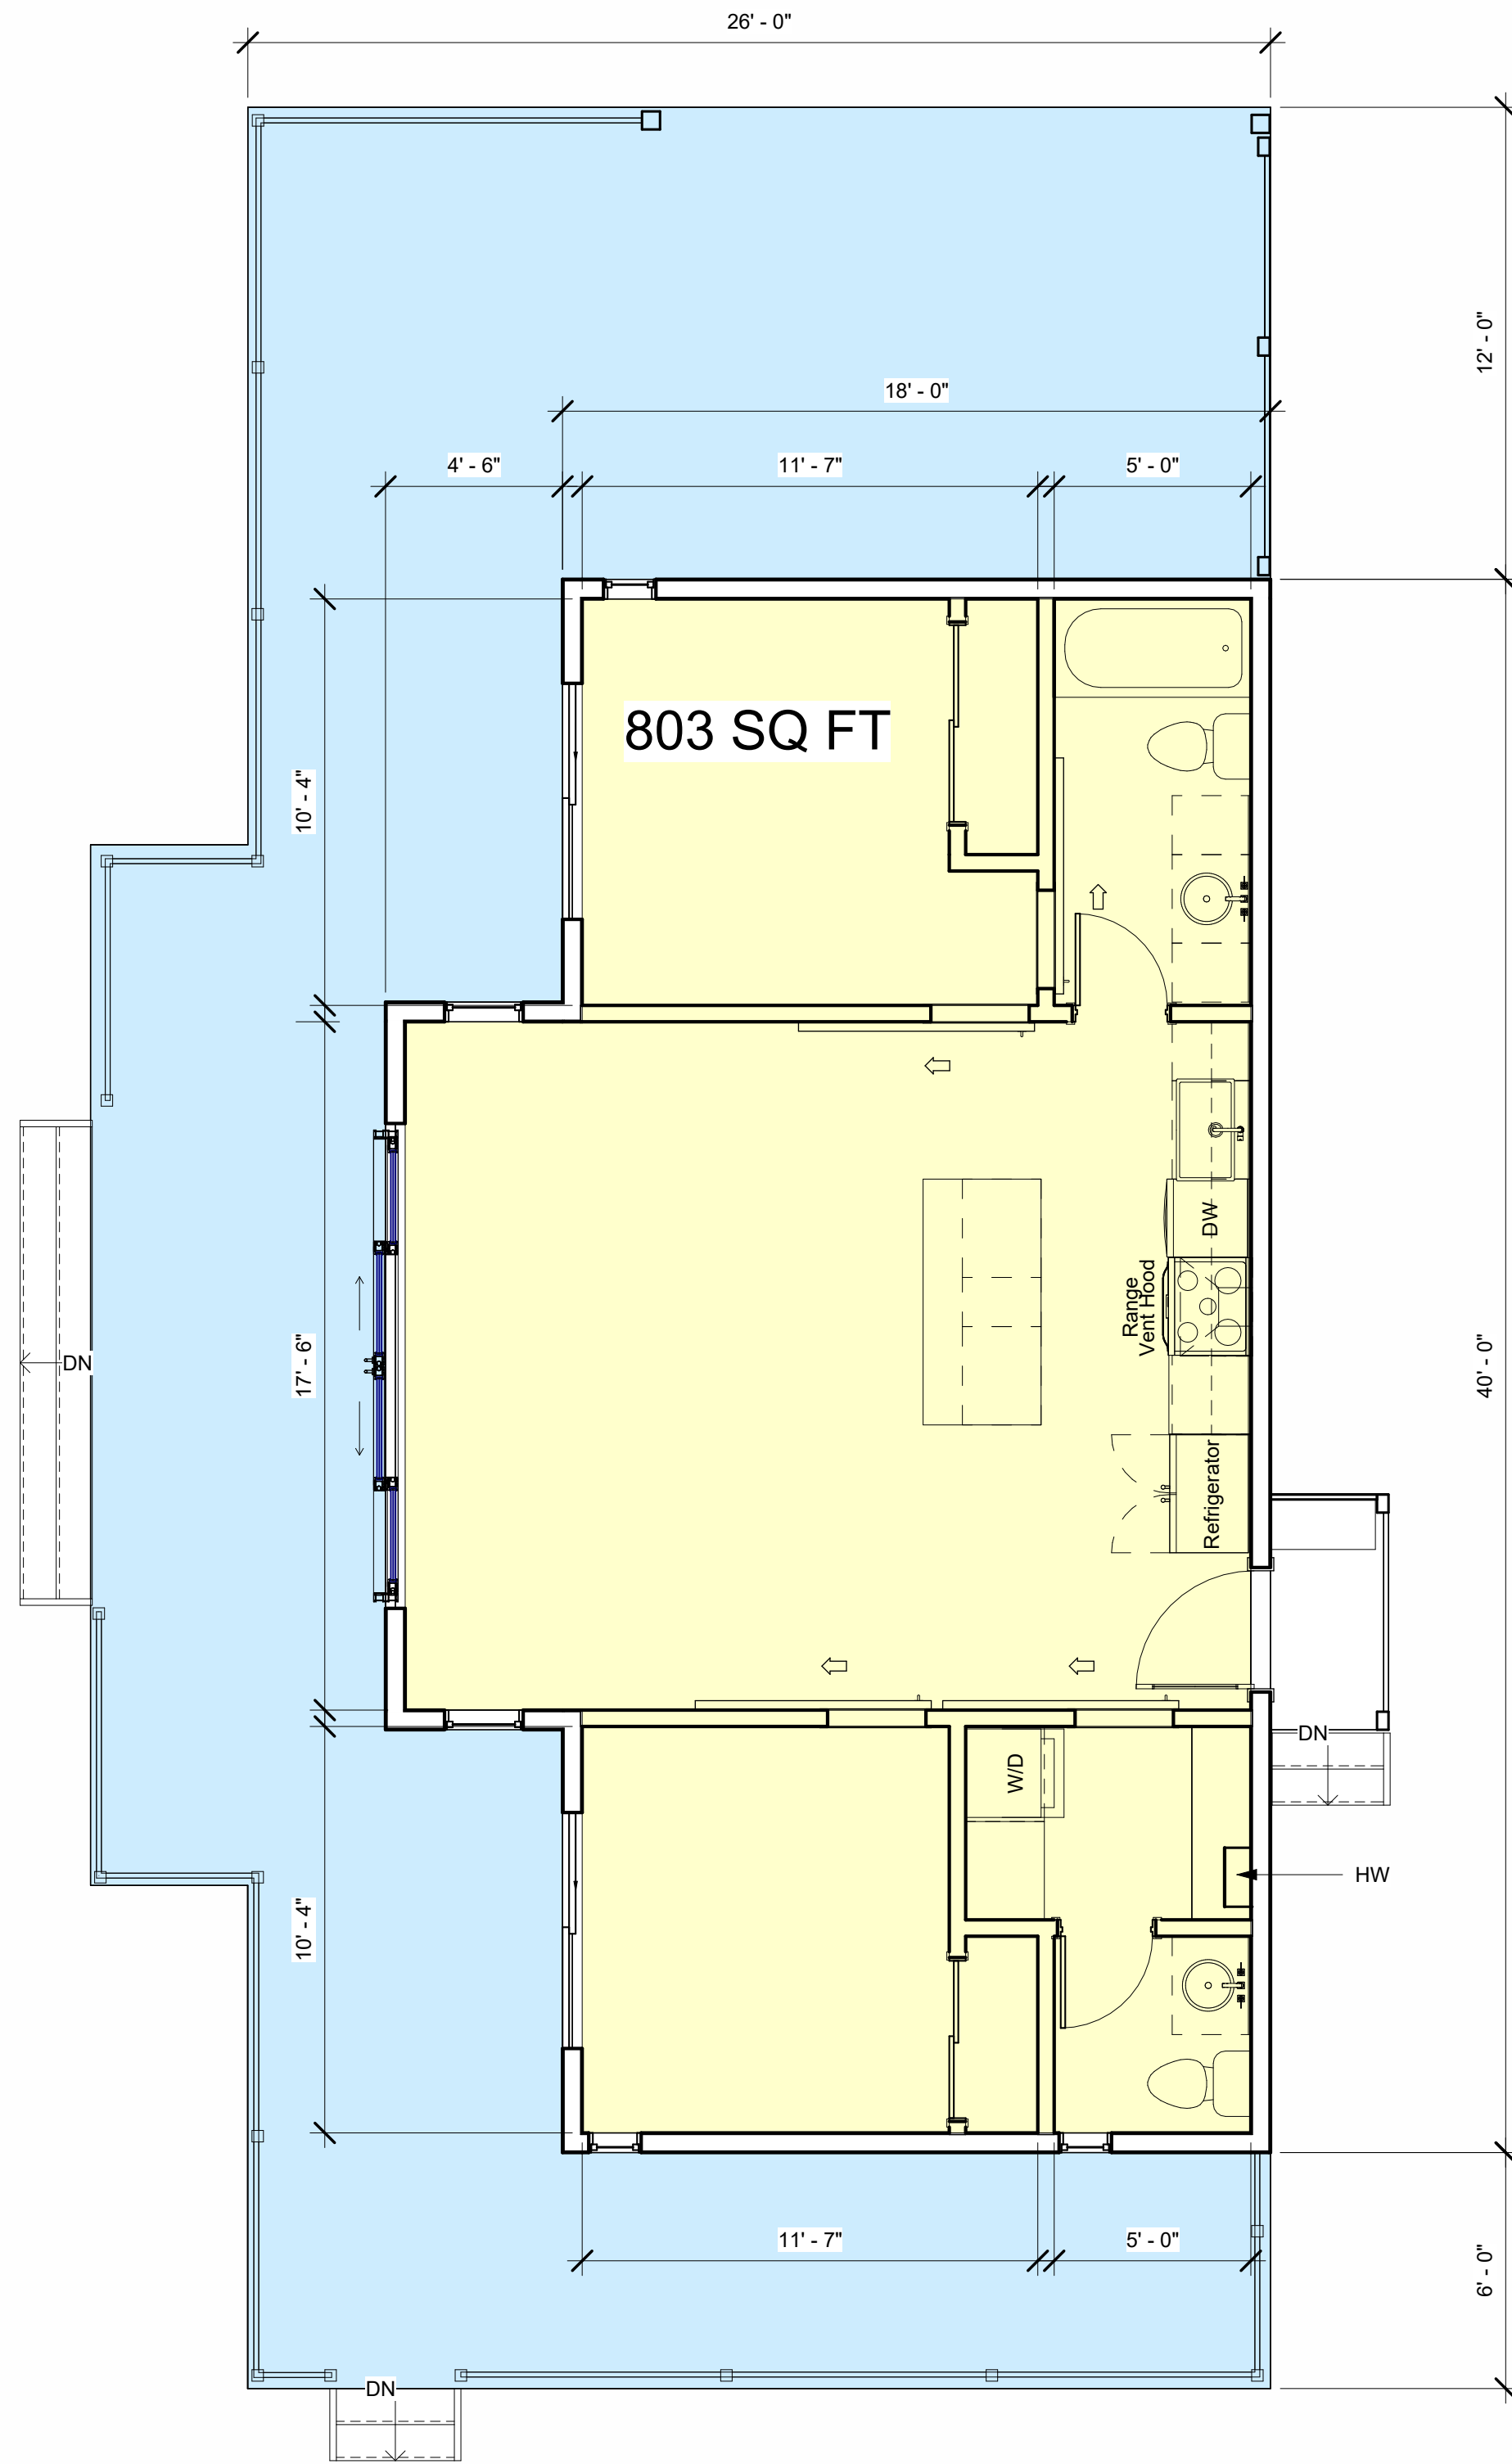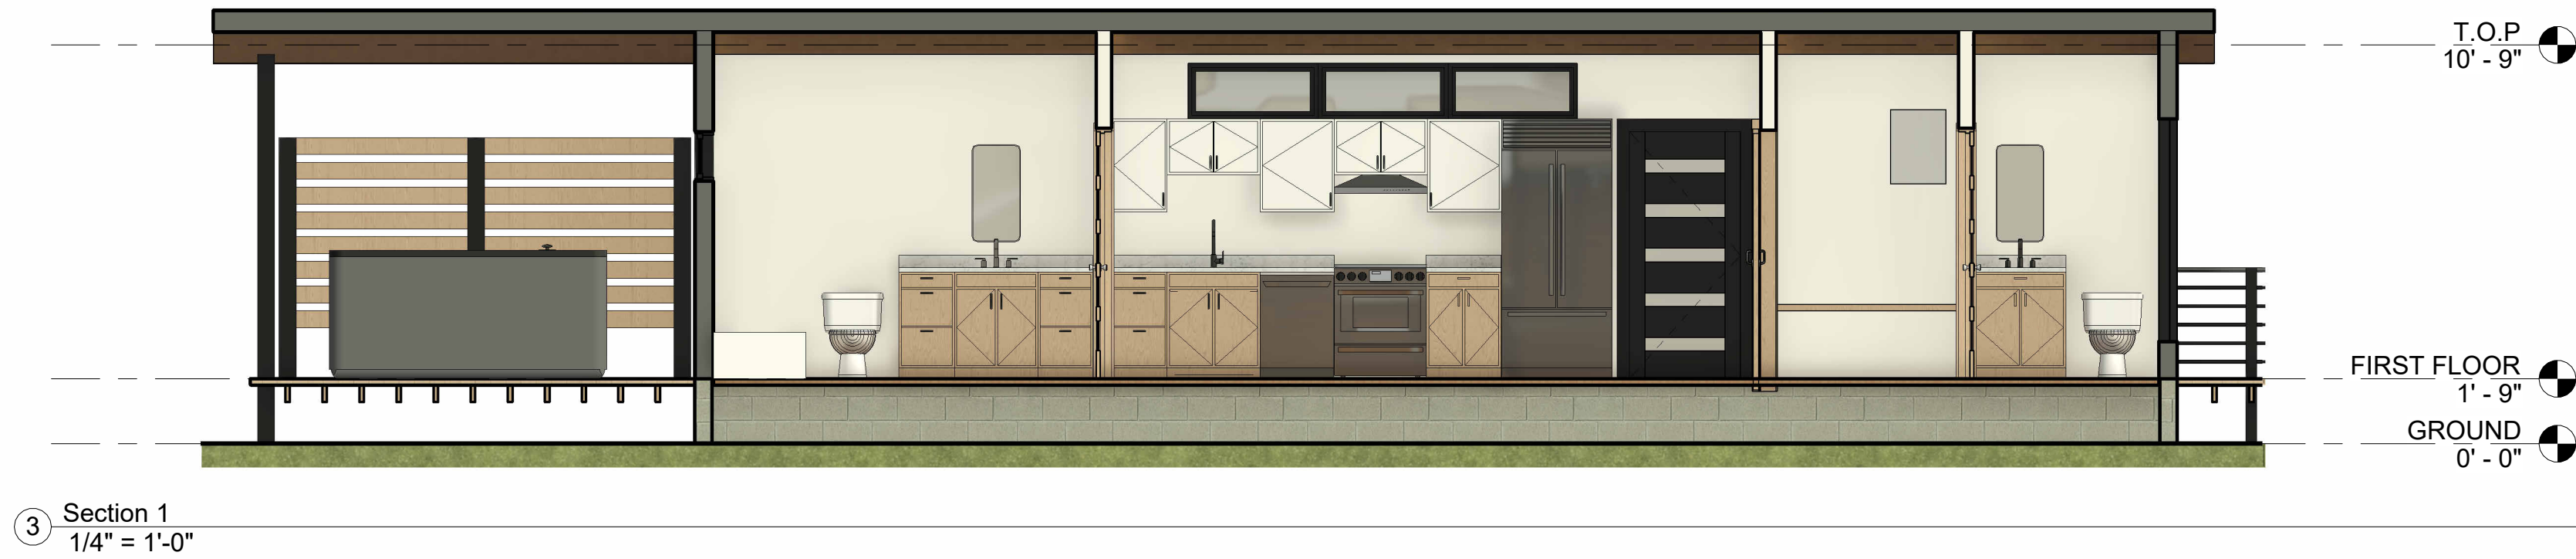

1 FIRST FLOOR
1/4" = 1'-0"



2 FIRST FLOOR DESIGN
1/4" = 1'-0"

CLIENT:
CASSANDRA LEWIS

SITE:
601 PUFFIN DRIVE
MANZANITA
OREGON

FIRST FLOOR

Project number 174
Date 2/13/2025 4:13:41 PM
Drawn by ALLISON ROBBINS

A103

Scale 1/4" = 1'-0"

